


Y.M.C.A.

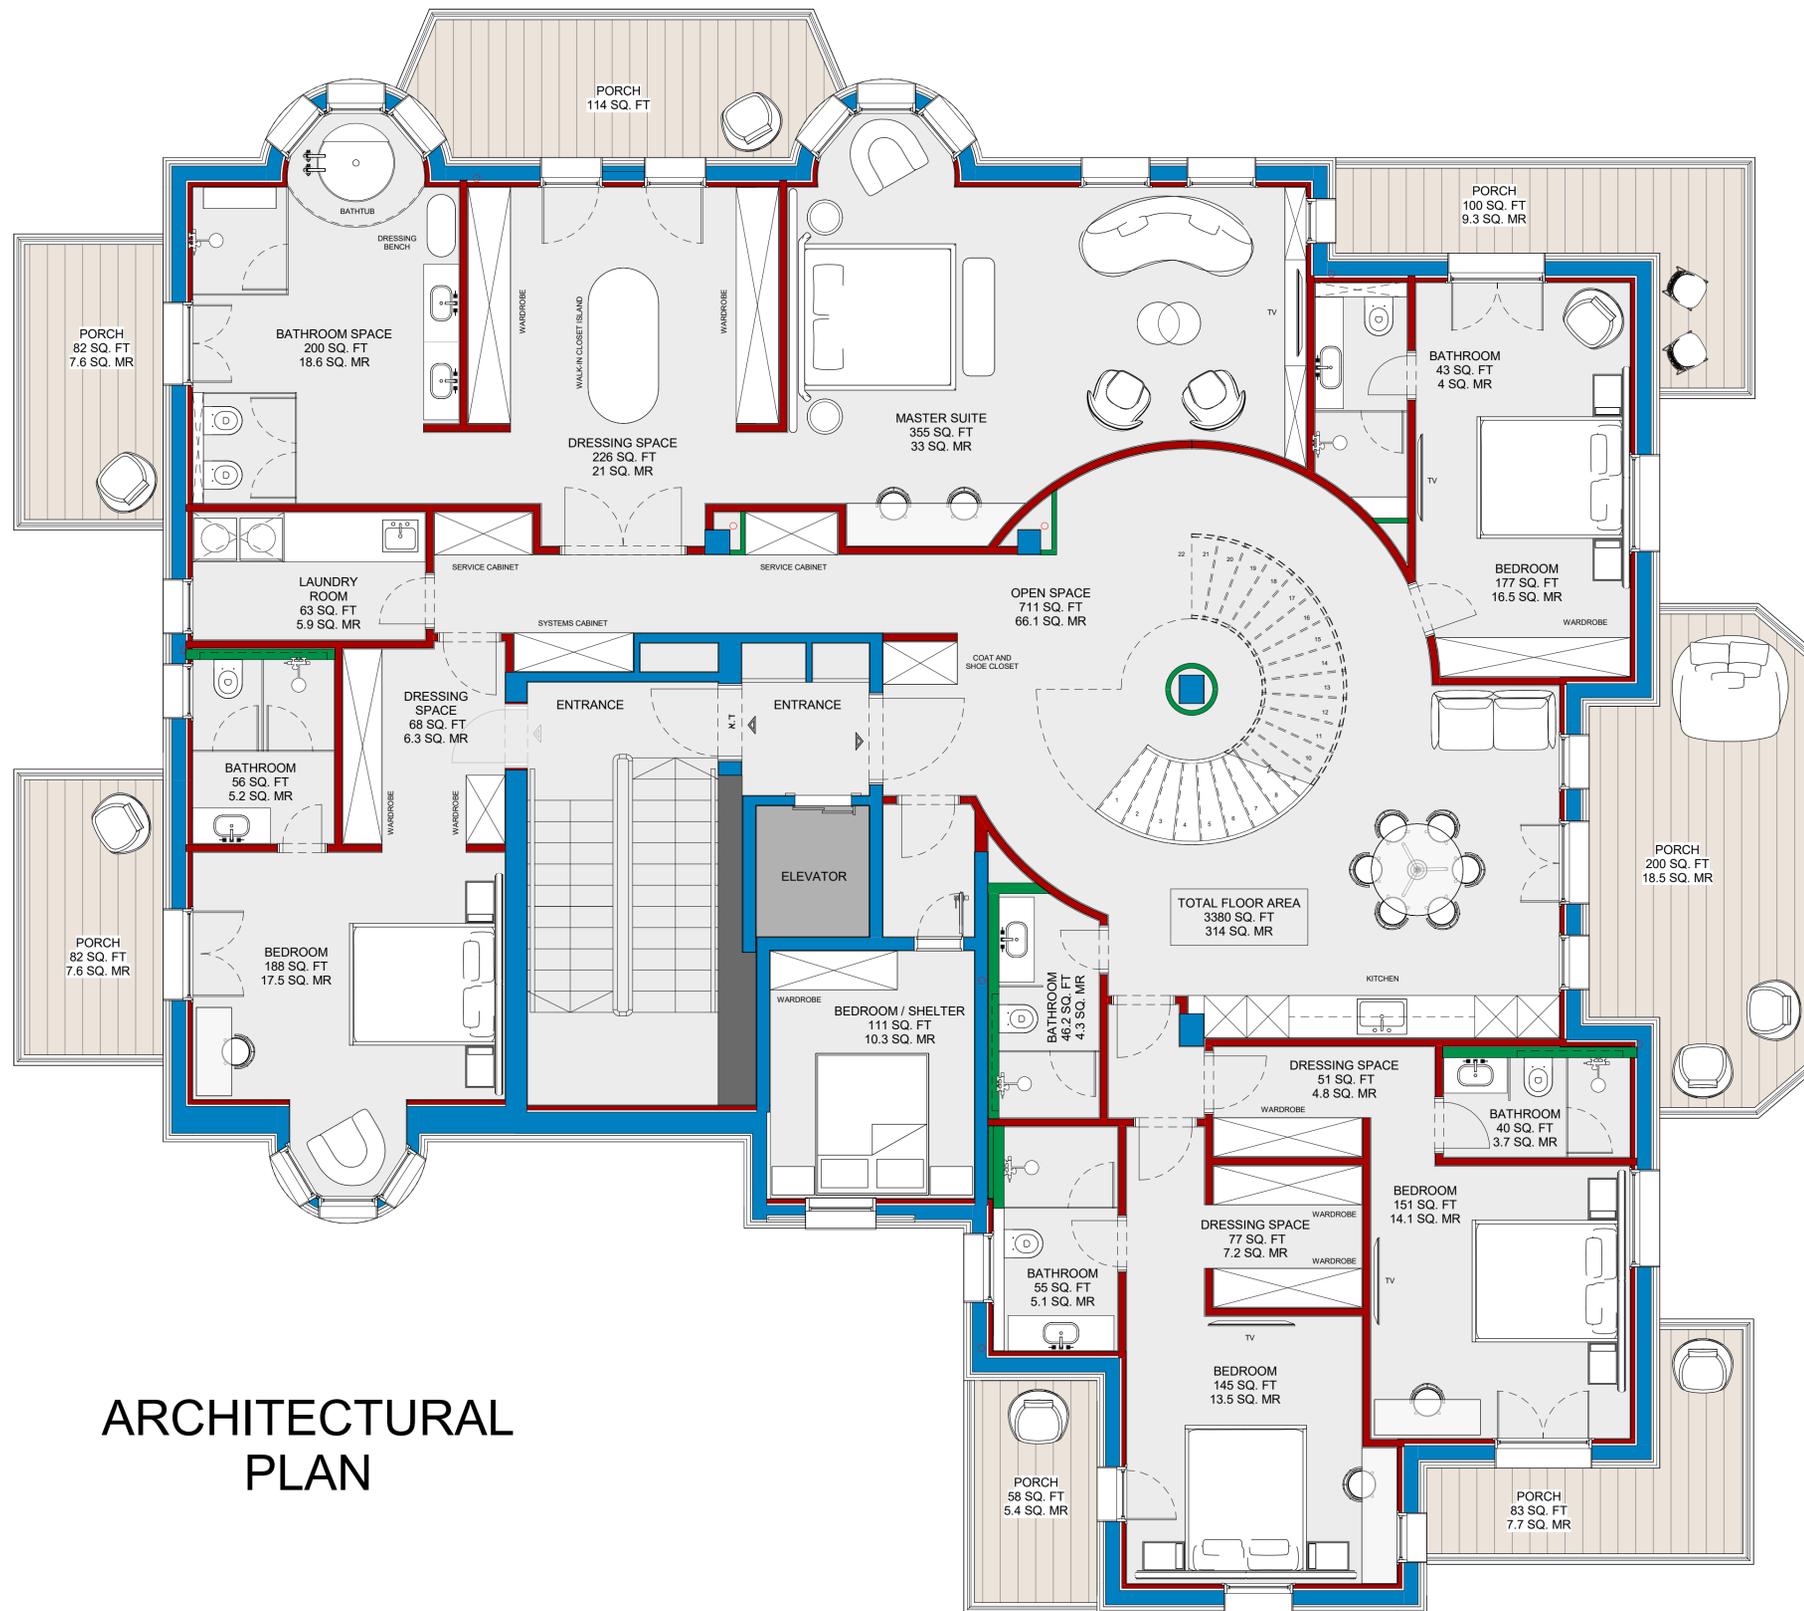

# ARCHITECTURAL PLAN



LEVEL STUDIO ARCHITECTS

WWW.LEVELSTUDIO.CO.IL

OFFICE@LEVELSTUDIO.CO.IL

+972-50-3737-017

28 KING DAVID ST.  
JERUSALEM

KING DAVID ST.

